




**TYPICAL POST AND PANEL FIXING DETAIL**

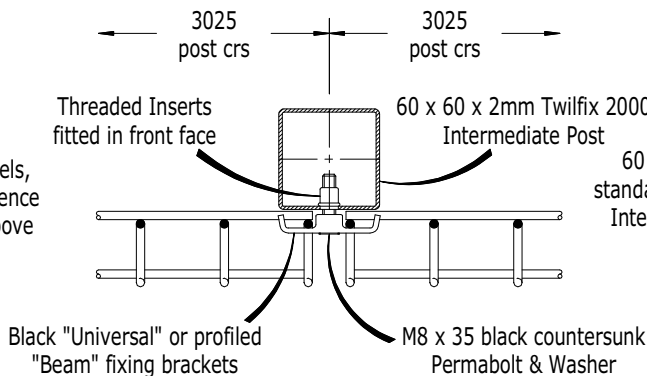


**PLAN VIEW ON INTERMEDIATE POST**

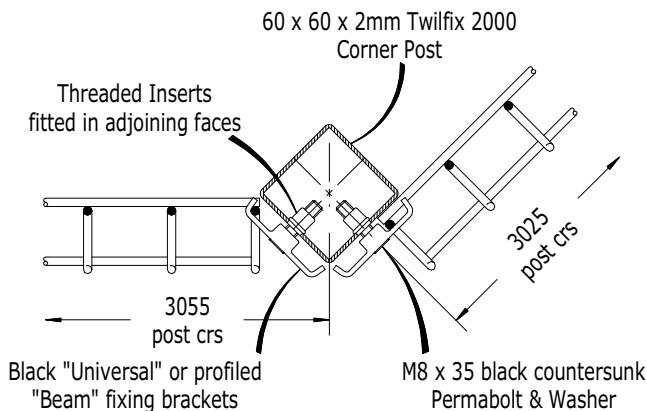

**PLAN VIEW ON OBTUSE CORNER POST**

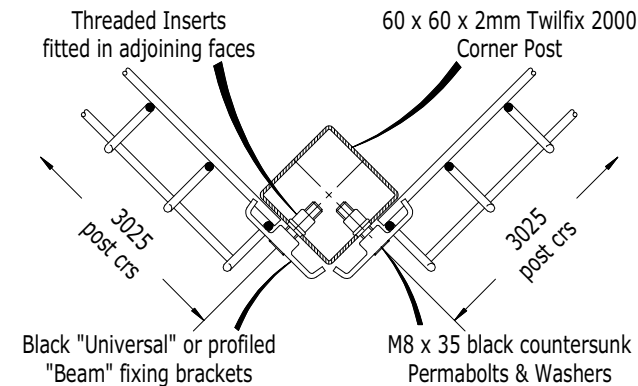

**PLAN VIEW ON 90° CORNER POST**

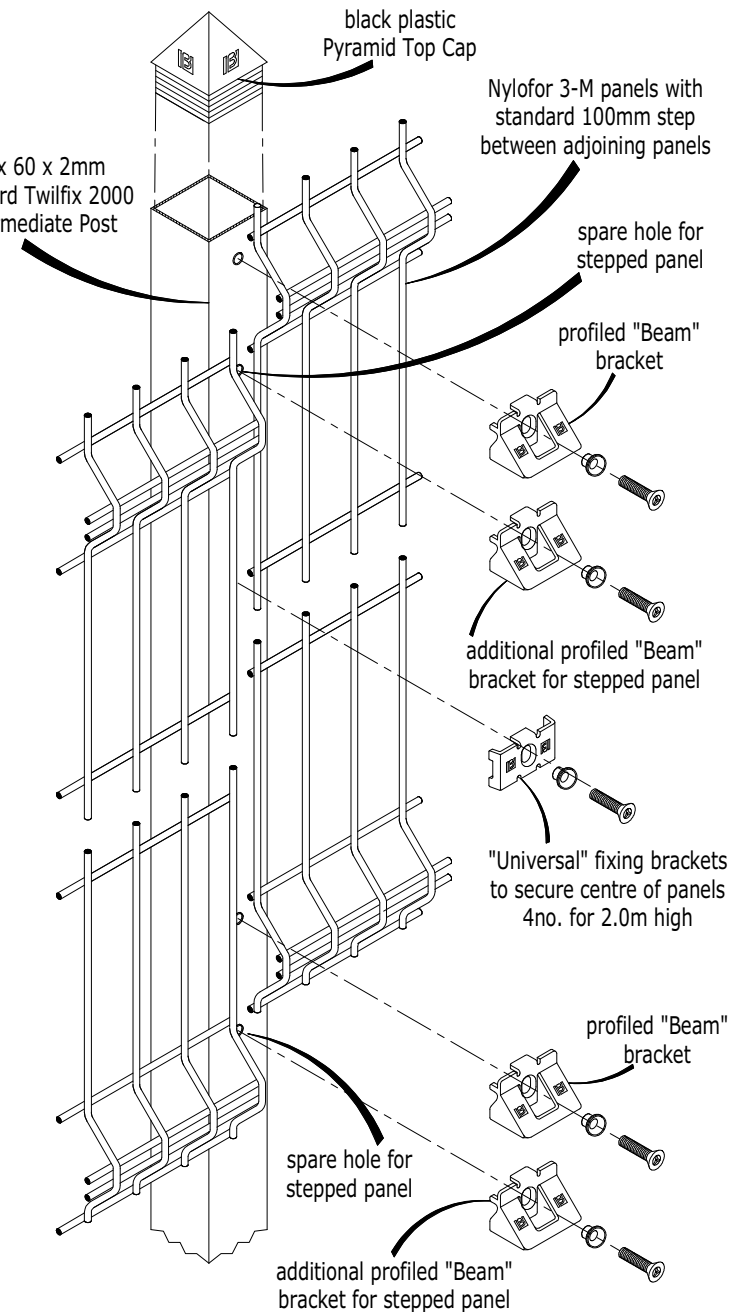

**STEPPING DETAIL FOR SLOPING GROUND**

**RIDGEFENCE**

info@ridgeway-online.com  
www.ridgeway-online.com

Ridgeway  
103 Airport Road West  
Belfast BT3 9ED  
Tel 02890 454599  
Fax 02890 454596

Ridgeway reserves the right to amend and withdraw products detailed herein, without prior notice

COPYRIGHT © 2005  
BETA FENCE LTD - SHEFFIELD - ENGLAND

**NYLOFOR 3-M**

Drawn

MJH


Date

12.06.03

Drawing No :

**NY-3M-B**

REV

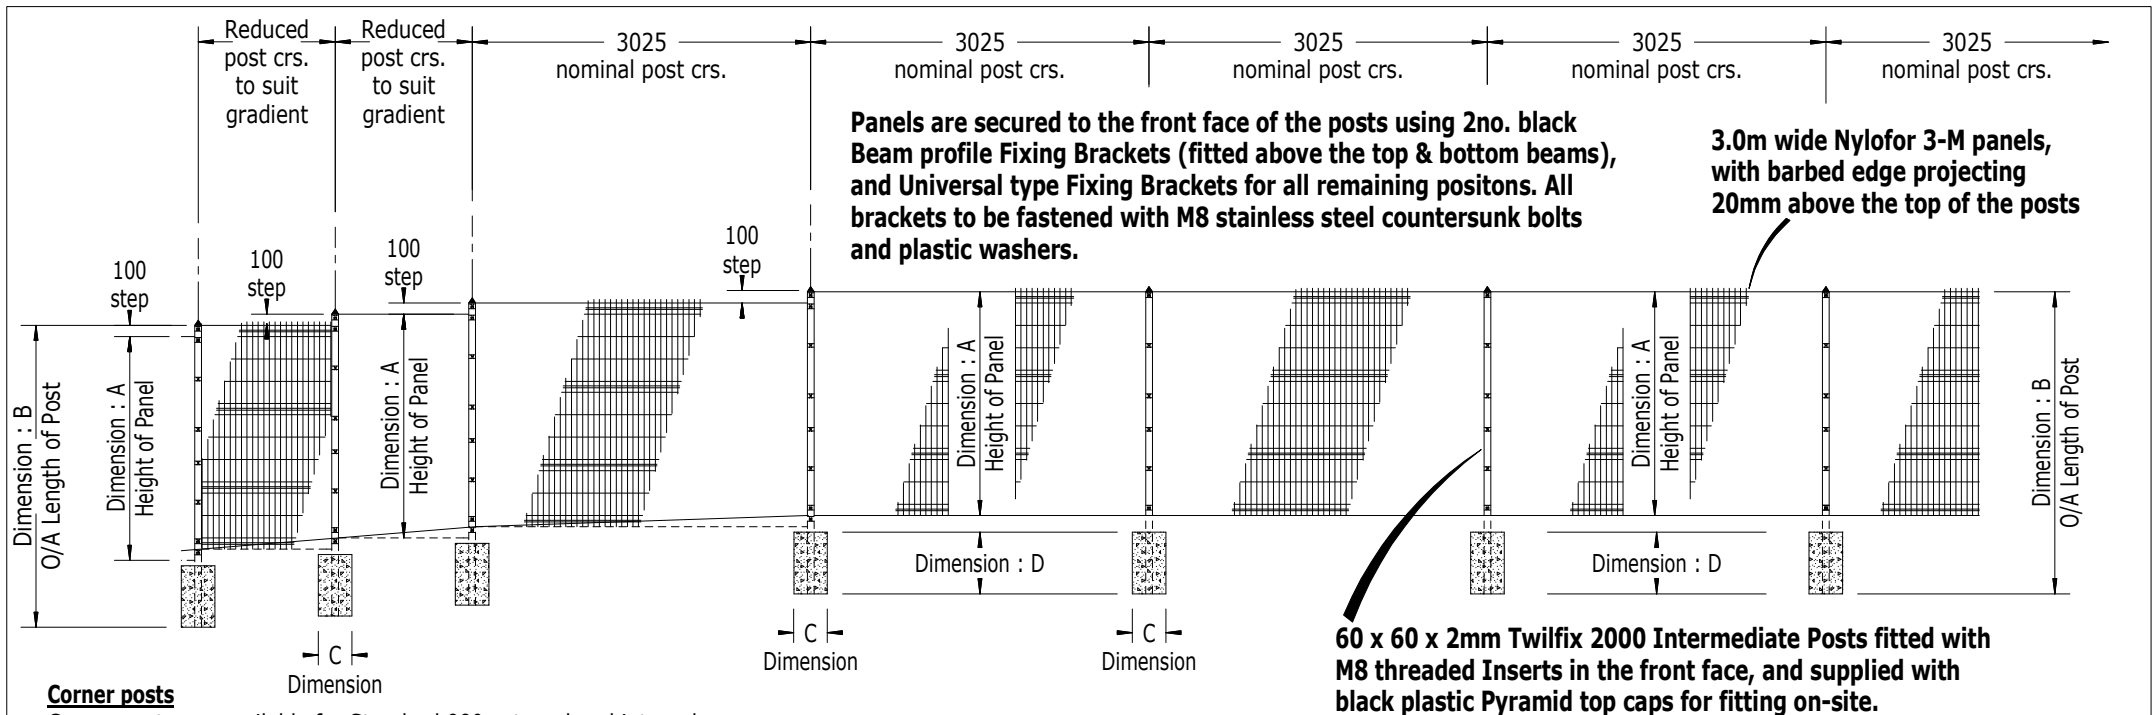

**Corner posts**

Corner posts are available for Standard 90° external and internal corners, and are also used for obtuse external and internal corners. End posts are not required.

**Gradients**

All standard Intermediate & Corner posts are fitted with 2no. additional threaded inserts at the top & bottom to facilitate 100mm steps between adjoining panels. Different gradients are achieved by reducing the post centres and width of panel to suit, ie :

- 3000 wide standard panel with 100mm step : 1 in 30 (3.3%) (1.9°)
- 2500 wide standard panel with 100mm step : 1 in 25 (4%) (2.3°)
- 2000 wide site-cut panel with 100mm step : 1 in 20 (5%) (2.9°)
- 1500 wide site-cut panel with 100mm step : 1 in 15 (6.6%) (3.8°)
- 1000 wide site-cut panel with 100mm step : 1 in 10 (10%) (5.7°)

Steeper slopes will require made-to-order extra long posts, manufactured with additional threaded inserts to suit the stepping required between adjoining panels to suit each gradient.

**Notes**

The preferred method of installation is : Post - Panel - Post - Panel, etc. Bolts may be installed using a Power-Driver and Power-Bit if preferred. When using hand tools, care must be taken to avoid over tightening of bolts.

**Panels are secured to the front face of the posts using 2no. black Beam profile Fixing Brackets (fitted above the top & bottom beams), and Universal type Fixing Brackets for all remaining positions. All brackets to be fastened with M8 stainless steel countersunk bolts and plastic washers.**

**3.0m wide Nylofor 3-M panels, with barbed edge projecting 20mm above the top of the posts**

**60 x 60 x 2mm Twifix 2000 Intermediate Posts fitted with M8 threaded Inserts in the front face, and supplied with black plastic Pyramid top caps for fitting on-site.**

Concrete Foundations must not be leaner by mass than 1 part cement to 10 parts 20mm nominal size graded aggregates, and must be thoroughly compacted prior to the initial set.

All Nylofor 3-M panels are supplied to site in a standard width of 3000mm. Panels for make-up bays are to be cut to suit on site, and made good using a Zinc Etch Primer paint, followed by a top coat of Cromadex 222 polyurethane repair paint.

Nylofor 3-M Panels		Twifix 2000 Posts			Fixings - Level Ground			Fixings - Sloping Ground		
Dim : A Panel Height	Number Of Beams	Dim : B Length Of Post	Dim : C Size Of Found's	Dim : D Depth Of Found's	Total Number Fixings	Number Beam Fixings	Number Universal Fixings	Total Number Fixings	Number Beam Fixings	Number Universal Fixings
1730mm	3no.	2400mm	300mm	500mm	5no.	2no.	3no.	7no.	4no.	3no.
2030mm	4no.	2700mm	300mm	500mm	6no.	2no.	4no.	8no.	4no.	4no.
2430mm	4no.	3100mm	450mm	500mm	7no.	2no.	5no.	9no.	4no.	5no.

**IMPORTANT NOTE : The Foundation sizes indicated are for "normal" ground conditions only and may require modification to suit the prevailing ground conditions on-site**

**The Nylofor 3-M fencing system generally satisfies the requirements for Category : 1 (General Purpose) & Category : 2 (Security) fences as prescribed by B.S. 1722 Part : 14 - Open Mesh Steel Panel Fences**